

CITY OF SURREY

BY-LAW NO. 13776

A by-law to amend the provisions of "Surrey Official
Community Plan By-law, 1996, No. 12900," as amended.

.....

The Council of the City of Surrey, in open meeting assembled, ENACTS AS FOLLOWS:

1. That portion of the map designated as Schedule A. Land Use Designation Map, Division A of "Surrey Official Community Plan By-law, 1996, No. 12900," as amended as shown outlined black on the plan attached hereto and designated as "Amendment to Schedule A, Land Use Designation Map" is hereby amended as follows:

FROM "MULTIPLE RESIDENTIAL ZONE (RM)"
TO "COMMERCIAL (COM)"

All or Portions of the lands shown in heavy outline on a Survey Plan attached hereto and forming a part of this By-law, certified correct by L. Achtemichuk, B.C.L.S., on the 30th day of June, 1999, and containing 1.248 hectares and called Block A and more particularly described as follows:

Parcel Identifier: 017-964-105
Lot 4 Section 19 Township 2 New Westminster District Plan
LMP5880;

(12060 - 75A Avenue)

Parcel Identifier: 017-964-083
Lot 2 Section 19 Township 2 New Westminster District Plan
LMP5880;

(7548 - 120 Street)

Part Road dedicated on Plan LMP5880;

(Portion of 120A Street)

Part Road dedicated on Plan 1022;

(Portion of 120A Street)

Part Road dedicated on Plan LMP1068; and

(Portion of 120 Street)

Part Road dedicated on Plan NWP88442.

(Portion of 120 Street)

2. This By-law shall be cited for all purposes as "Surrey Official Community Plan By-law, 1996, No. 12900, No. 18 Amendment By-law, 1999, No. 13776."

PASSED FIRST AND SECOND READING on the 5th day of July, 1999.

PUBLIC HEARING HELD thereon on the 7th day of September, 1999.


PASSED THIRD READING on the 7th day of September, 1999.

RECONSIDERED AND FINALLY ADOPTED, signed by the Mayor and Clerk, and sealed with the Corporate Seal on the 21st day of February, 2000.

_____MAYOR

_____CLERK

h:\by-laws\adopted\2000\clk13776.blw

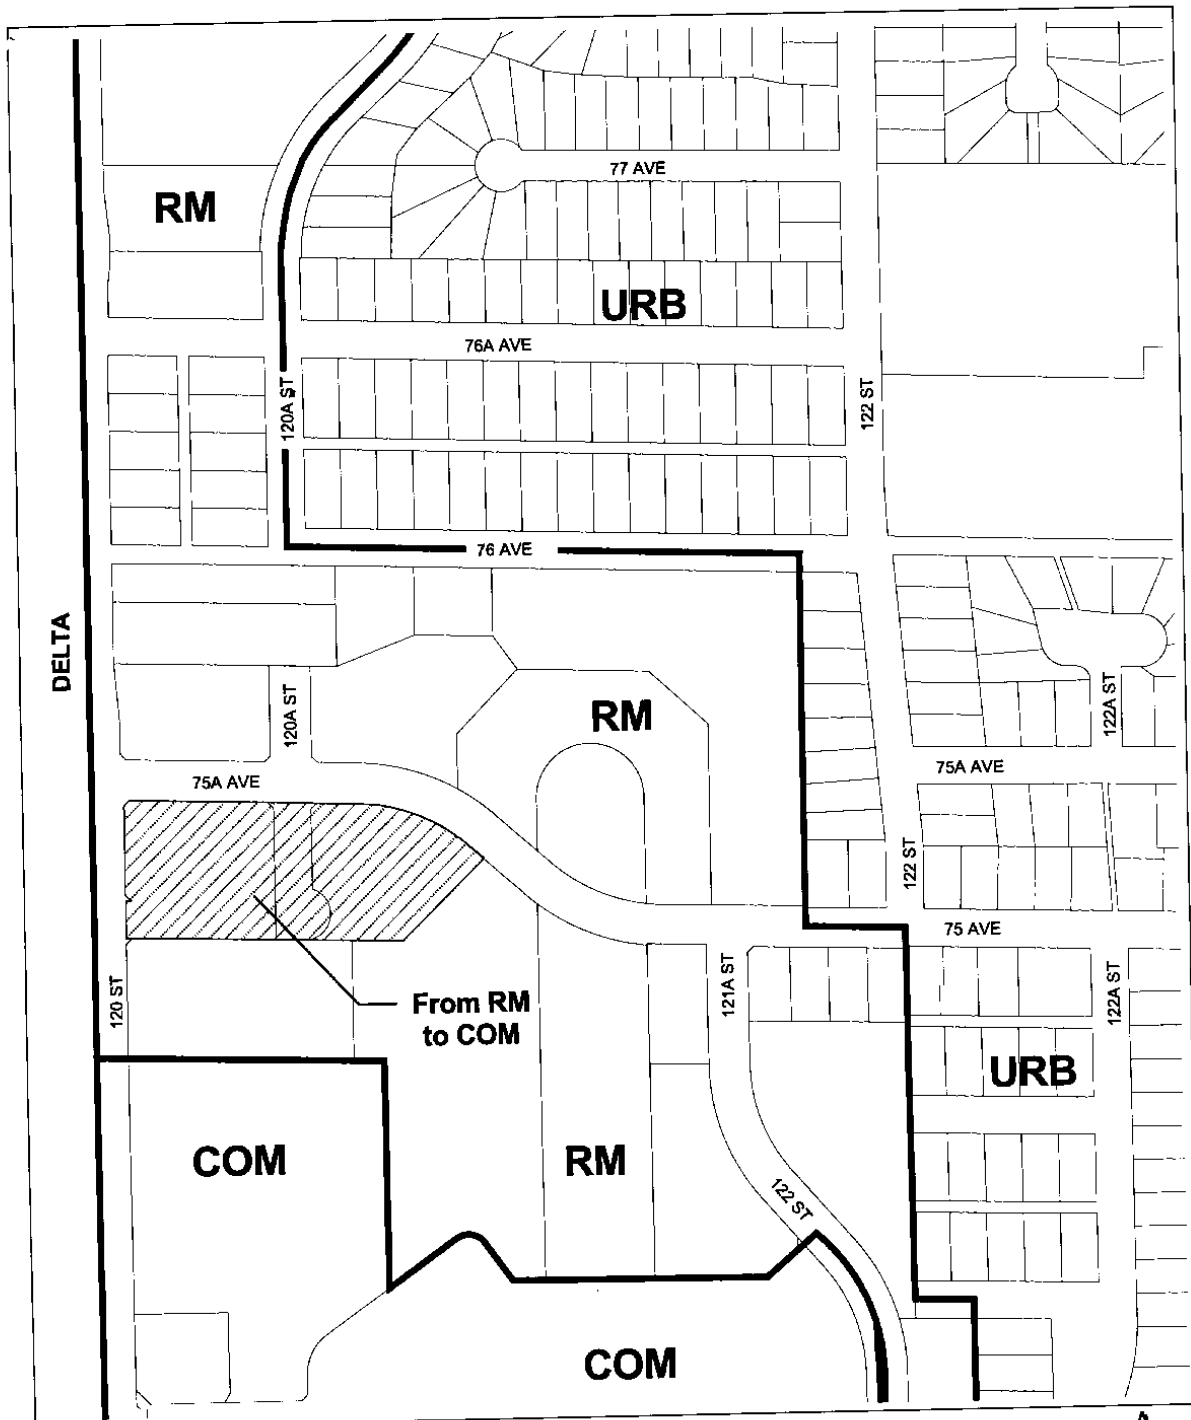

OCP Amendment

Amendment to Schedule A, Land Use Designation Map



Surrey Plan To Accompany City of Surrey O.C.P. Bylaw No. 13276

- Portions Of Sec 19 Tp 2 N.W.D. Being:**
- Lot 2 Sec 19 Tp 2 N.W.D. Plan LMP5880
 - Lot 4 Sec 19 Tp 2 N.W.D. Plan LMP5880
 - Part Road Dedicated On Plan LMP5880
 - Part Road Dedicated On Plan 1022
 - Part Road Dedicated On Plan LMP1068
 - Part Road Dedicated On Plan NWP88442

B.C.G.S. 926,016
SCALE 1 : 500

This Plan Lies Within The Greater Vancouver Regional District Integrated Survey Area No. 1, Surrey, MADS (CSRS)

- LEGEND:**
- Road Boundary as Defined from Observations Between Centre of Adjacent Sides of Road
 - Central Monument Found
 - Standard Iron Nail Found
 - Standard Iron Post Set

