



**PURCHASING SECTION**  
13450 – 104 Avenue, Surrey, BC V3T 1V8  
Tel: 604-590-7274  
E-mail: [purchasing@surrey.ca](mailto:purchasing@surrey.ca)

**ADDENDUM No. 3**

---

**REQUEST FOR QUOTATIONS No.:** 1220-040-2017-038

**TITLE:** SOUTH SURREY INDOOR POOL  
RE-TILING & GUTTER RENOVATION

**ADDENDUM ISSUE DATE:** March 13, 2017

**REVISED DATE:** PREFER TO RECEIVE QUOTATIONS ON OR  
BEFORE **March 17, 2017.**

---

**INFORMATION FOR CONTRACTOR**

Contractors are advised that Addendum No. 3 to RFQ 1220-040-2017-038 is hereby issued by the City. This addendum shall form part of the Contract Documents and is to be read, interpreted and coordinated with all other parts. The following information is provided to answer questions raised by Contractors for the above named project, to the extent referenced and shall become a part thereof. No consideration will be allowed for extras due to the Contractor or any sub-contractor not being familiar with this addendum. This Addendum No. 3 contains one (1) page plus one (1) revised sketch for (2) pages in total.

**REVISED CLOSING DATE:**

**The City would prefer to receive Quotations on or before March 17, 2017. The City's office hours are 8:30 a.m. to 4:00 p.m., Monday to Friday, except statutory holidays."**

**SKETCH:**

**Revised Gutter Renovation Detail – Option #2**

SK-07            Demolition Procedure for Existing Drain Gutter  
                      New Gutter Detail


**- END OF ADDENDUM -**

ELEMENTS OF EXISTING TRENCH  
DRAIN GUTTER TO BE CUT &  
REMOVED:


- (1) SAW CUT WIDTH - TYPICAL
- (2) REMOVE PVC TRENCH DRAIN SECTION & PIPE LINER SECTION AS SHOWN - TYPICAL

NOTES:

- 1. EXISTING TRENCH DRAIN TO REMAIN.
- 2. CUT OUT PLASTIC SECTIONS & PIECES & REMOVE AS INDICATED

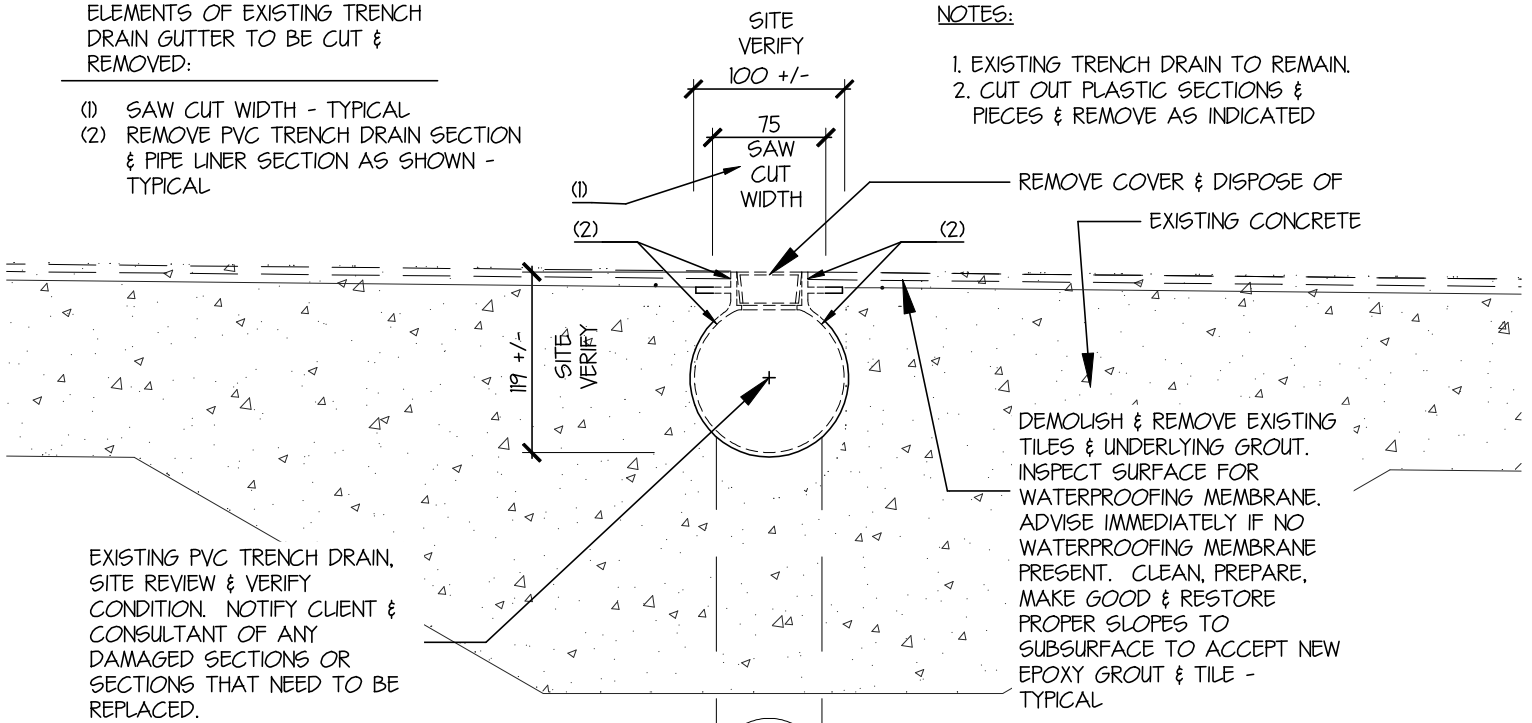

**4**  
**DEMOLITION PROCEDURE FOR EXISTING DRAIN GUTTER**  
A-05 15 REF. DWG. A-05

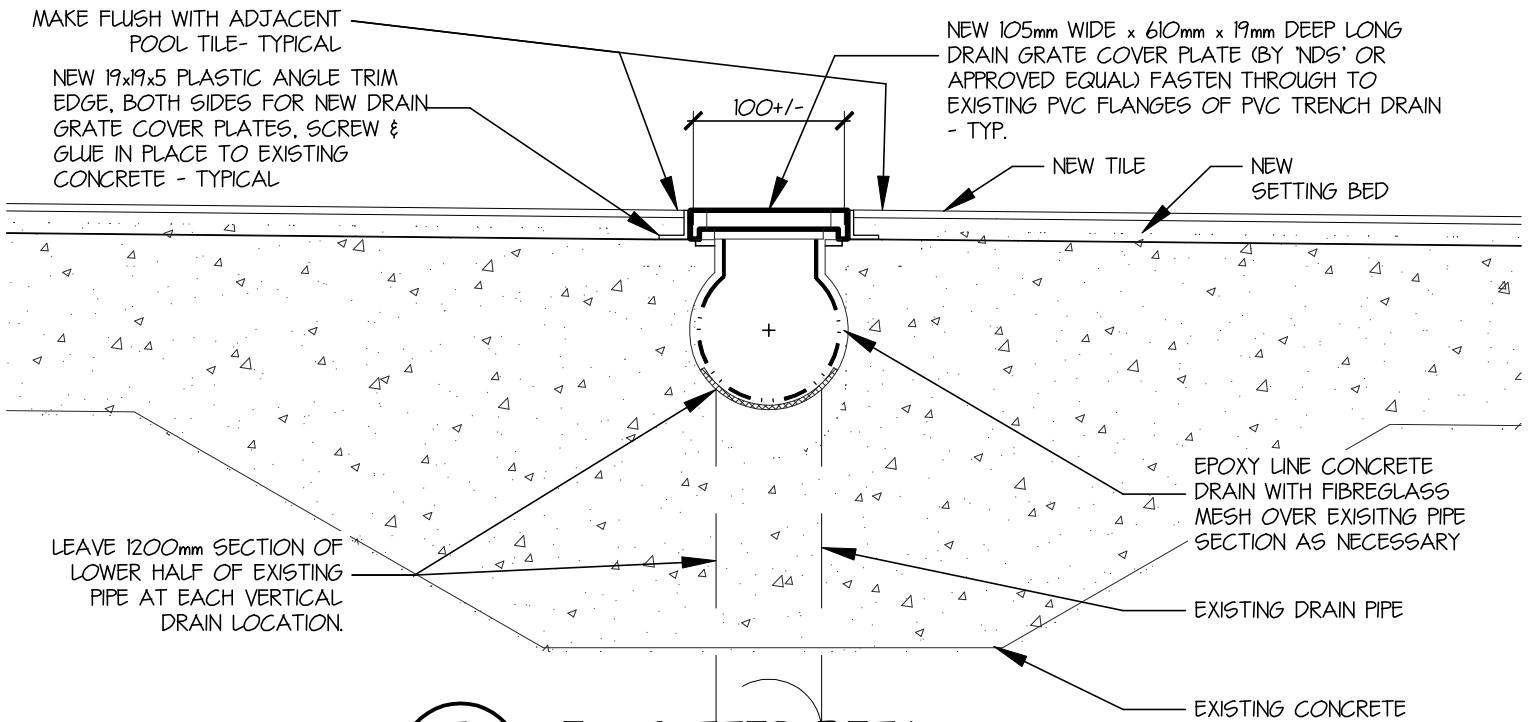

**5**  
**NEW GUTTER DETAIL**  
A-05 15 REF. DWG. A-05

<p><b>CHERNOFF THOMPSON ARCHITECTS</b> Vancouver, B.C. Telephone: 604.669.9460</p>	DRAWING: OPTION 2	SCALE: AS SHOWN	REV: 0
	REVISED DETAIL #4 & 5 SHT. A-05	DATE: 10/03/2017	SK-07
	PROJECT: SOUTH SURREY POOL - RE-TILING & GUTTER RENO	DRAWN: PST	
		PROJECT NO: 36046	