


DEVELOPMENT PROJECT SIGN

REZONINGS & LUC AMENDMENTS & DISCHARGES | DRAWING & SPECIFICATION

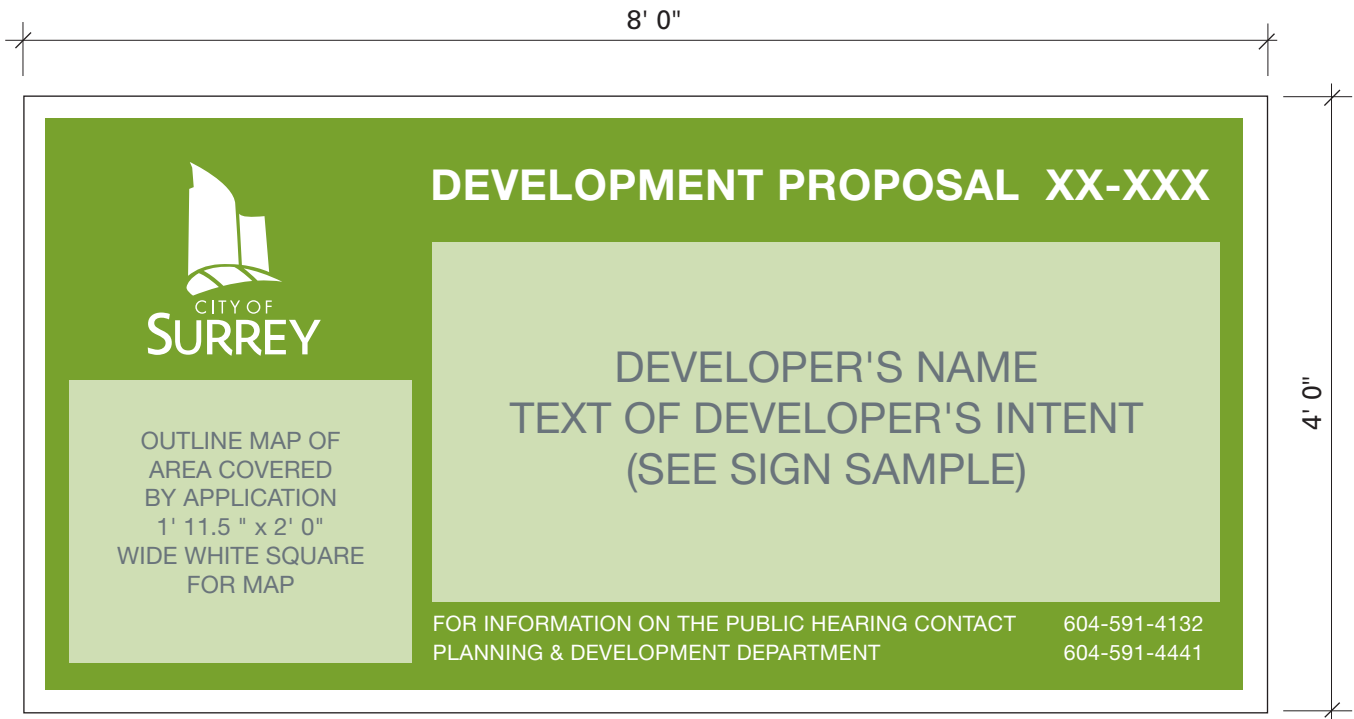

SIGN FACADE

SIGN SPECIFICATIONS

SIGN TO HAVE 2" WHITE BORDER ALL AROUND.

BACKGROUND TO BE GREEN (PANTONE 377) WITH WHITE LETTERING OVER.

MAP AREA WILL BE WHITE WITH MAP DETAILS IN BLACK. MAP WILL SHOW ADJOINING ROADS, LAND INVOLVED AND NORTH ARROW.


LETTERING: DEVELOPMENT PROPOSAL SHALL BE 3" HIGH HELVETICA NEUE BOLD.

THE PROPOSAL XX- XXX SHALL BE ASSIGNED BY THE PLANNING & DEVELOPMENT DEPARTMENT.

DEVELOPER'S NAME & PHONE NUMBER TO BE 2" HIGH HELVETICA NEUE ROMAN.



ALL LETTERING TO BE HELVETICA, (SEE SIGN SAMPLE) PLANNING & DEVELOPMENT DEPARTMENT TO BE 2" HIGH.

SURREY'S LOGO WILL BE PLACED IN WHITE AND USED IN ITS ENTIRETY AT ALL TIMES.

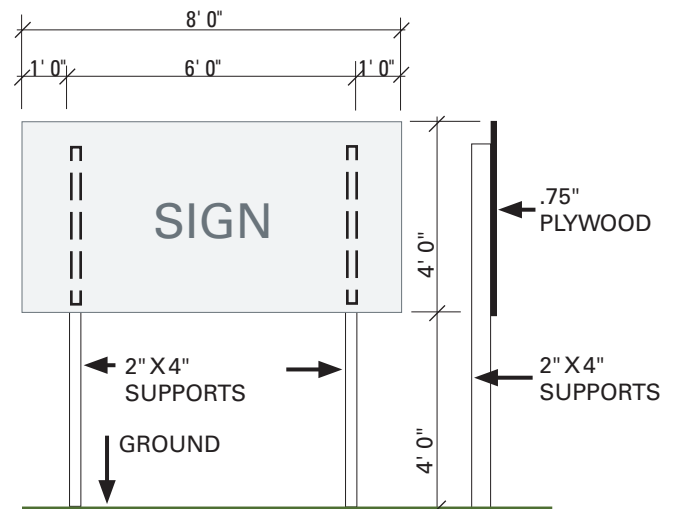

SIGN ERECTION DETAIL

SIGN SAMPLE

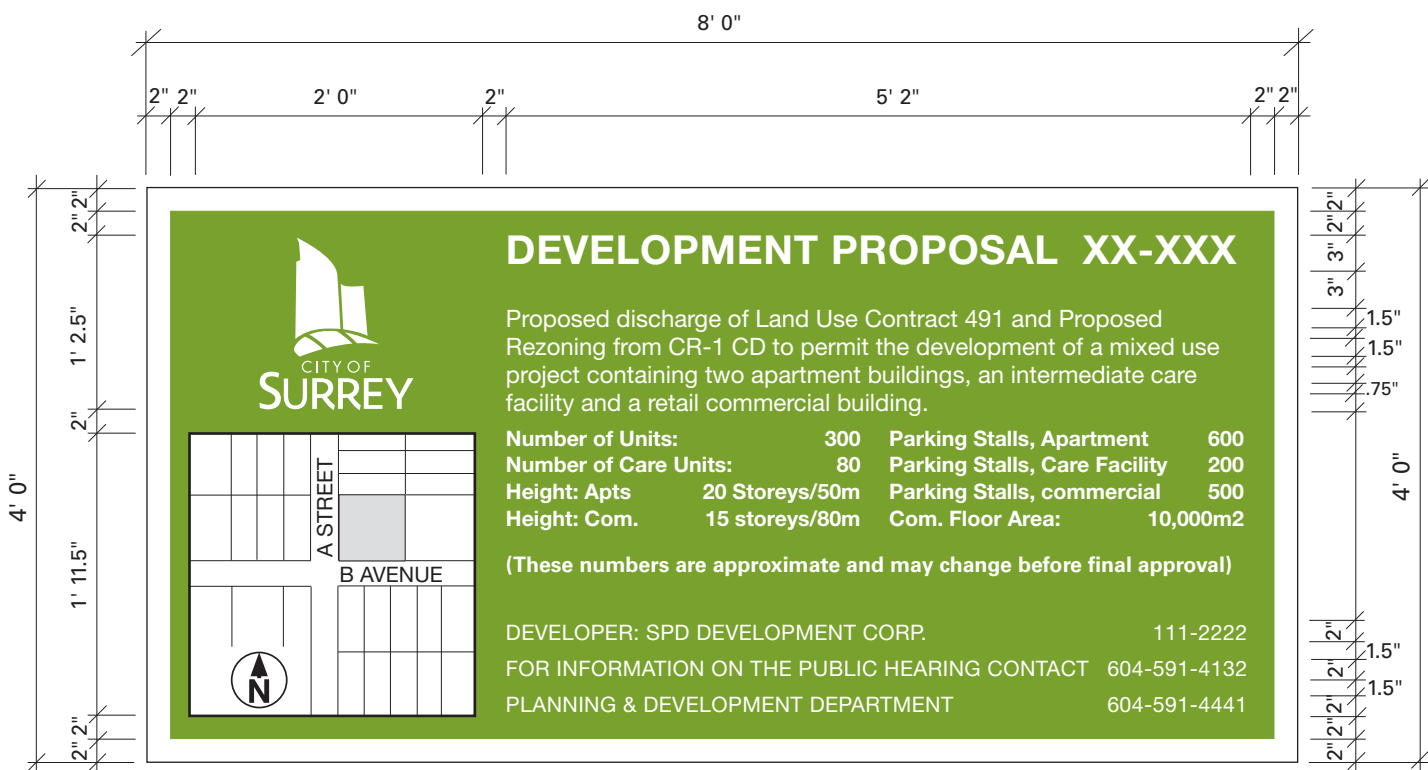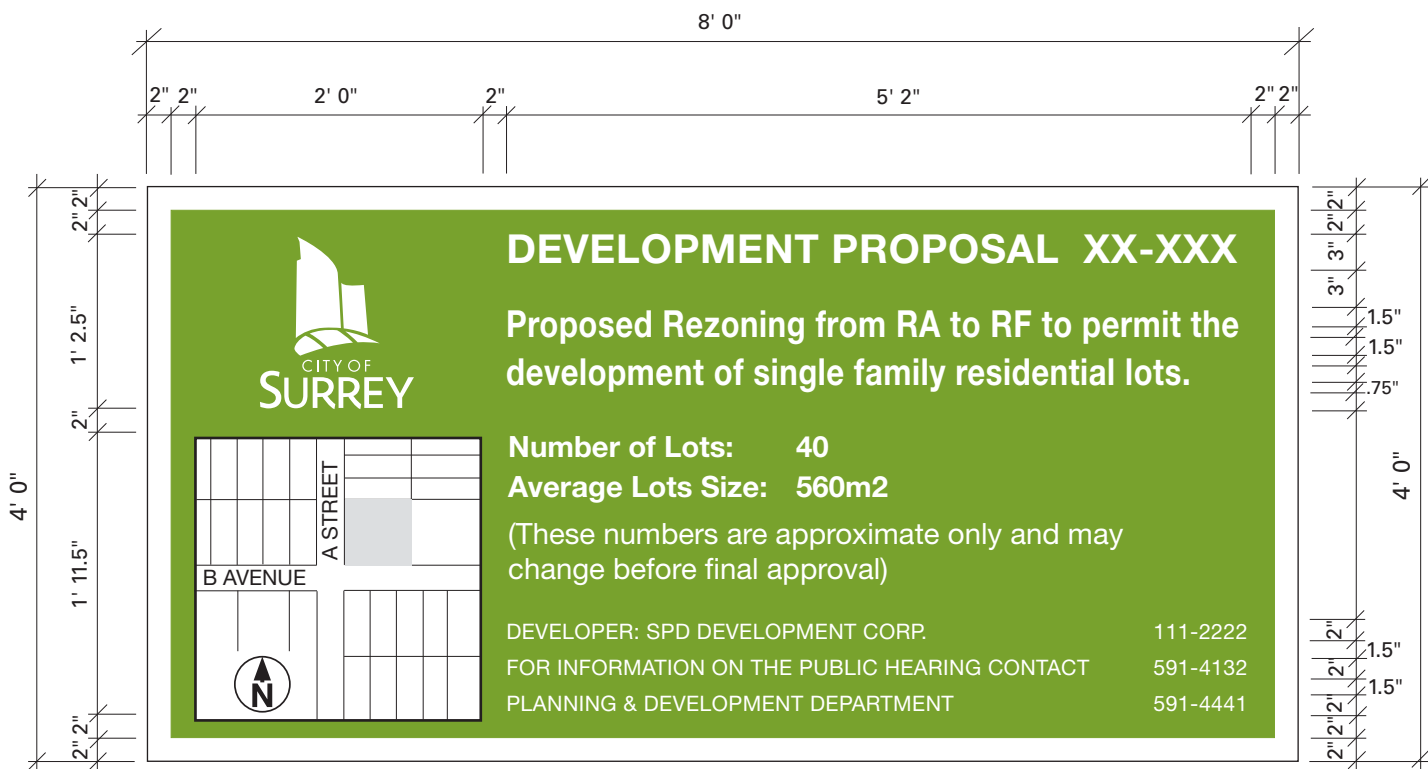

SIGN SAMPLE

This logo is available for download from the City of Surrey website:

<http://www.surrey.ca/city-services/1410.aspx>

