


SR



SL

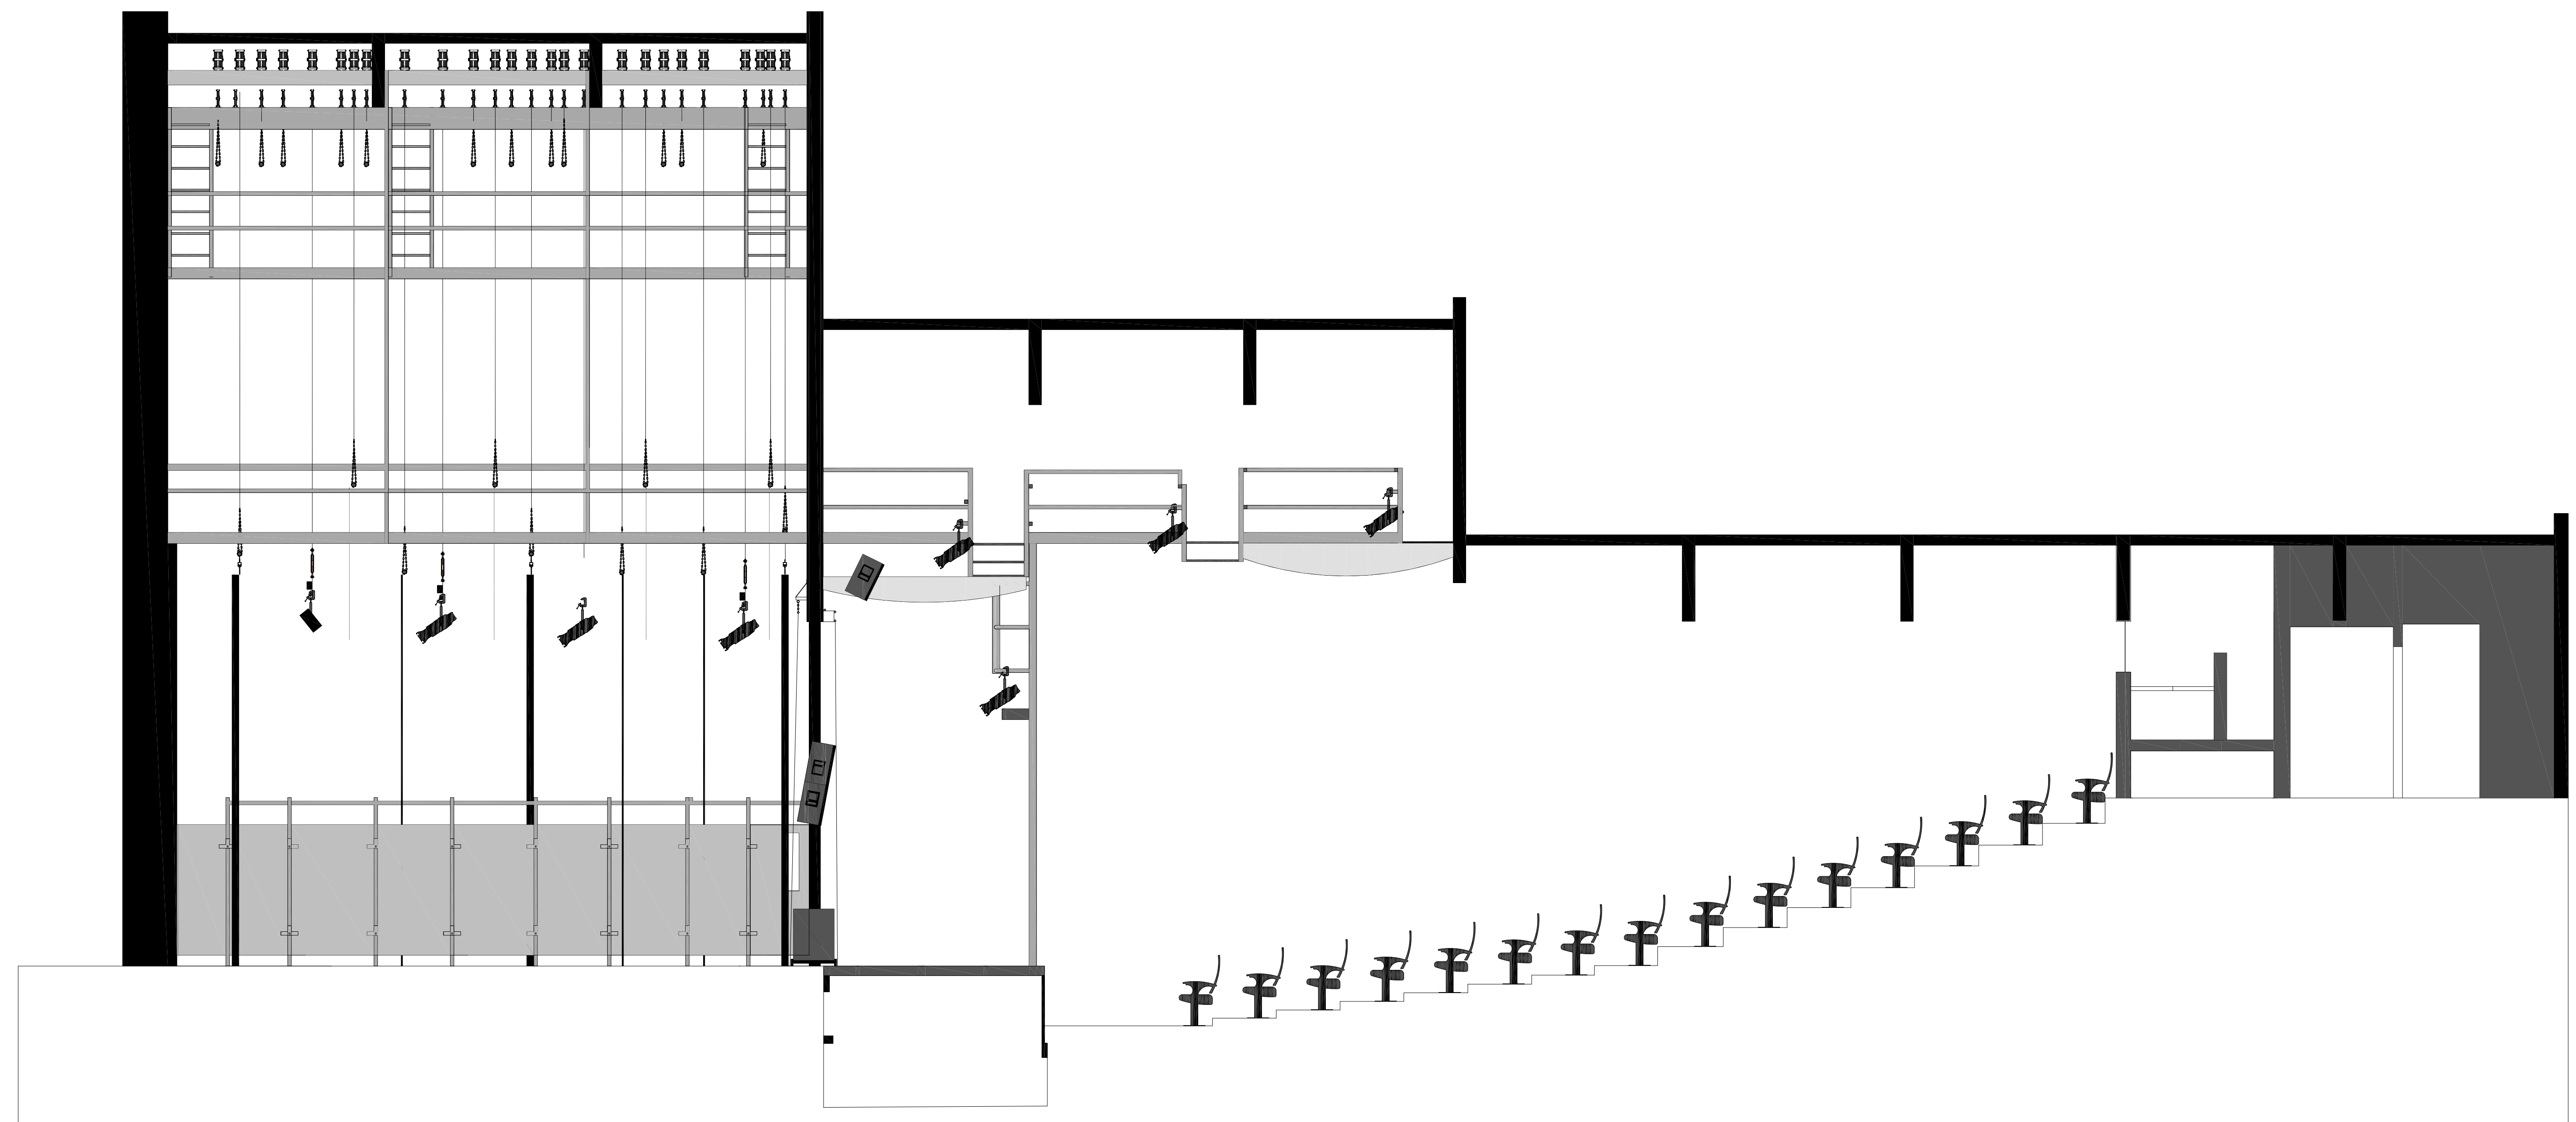

UNLESS OTHERWISE SPECIFIED: DIMENSIONS ARE IN INCHES TOLERANCES ± 0.5"		Surrey Arts Centre Theatre Mainstage Section looking Stage Right		
DRAWN	DB	DATE	13 Nov 2012	REV
CHECKED		SIZE	Arch B	DESCRIPTION
DESIGN		SCALE	1/4" = 1"	2D DRAWING