

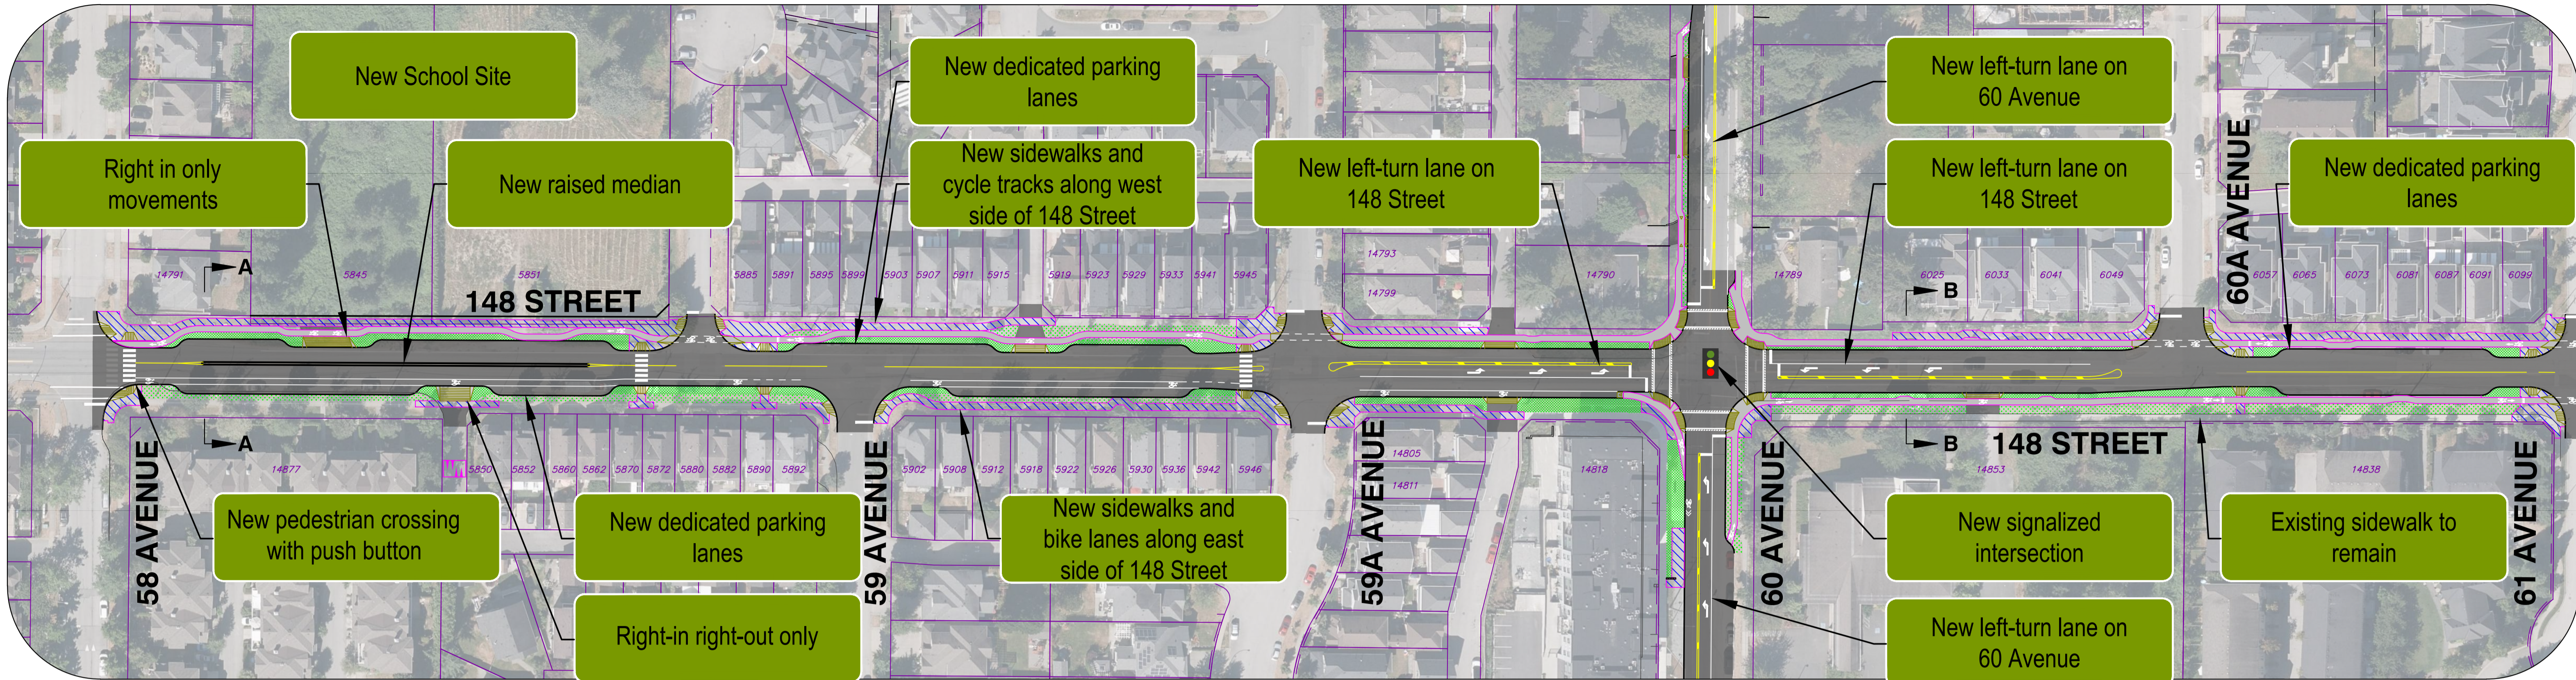


148 Street: 58 Avenue to 64 Avenue

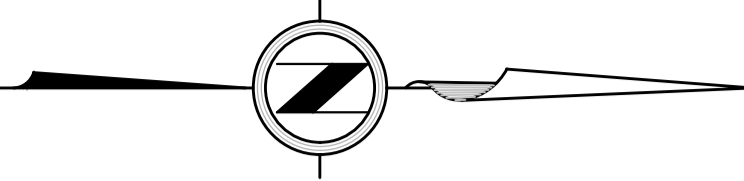

SCALE: 1:750

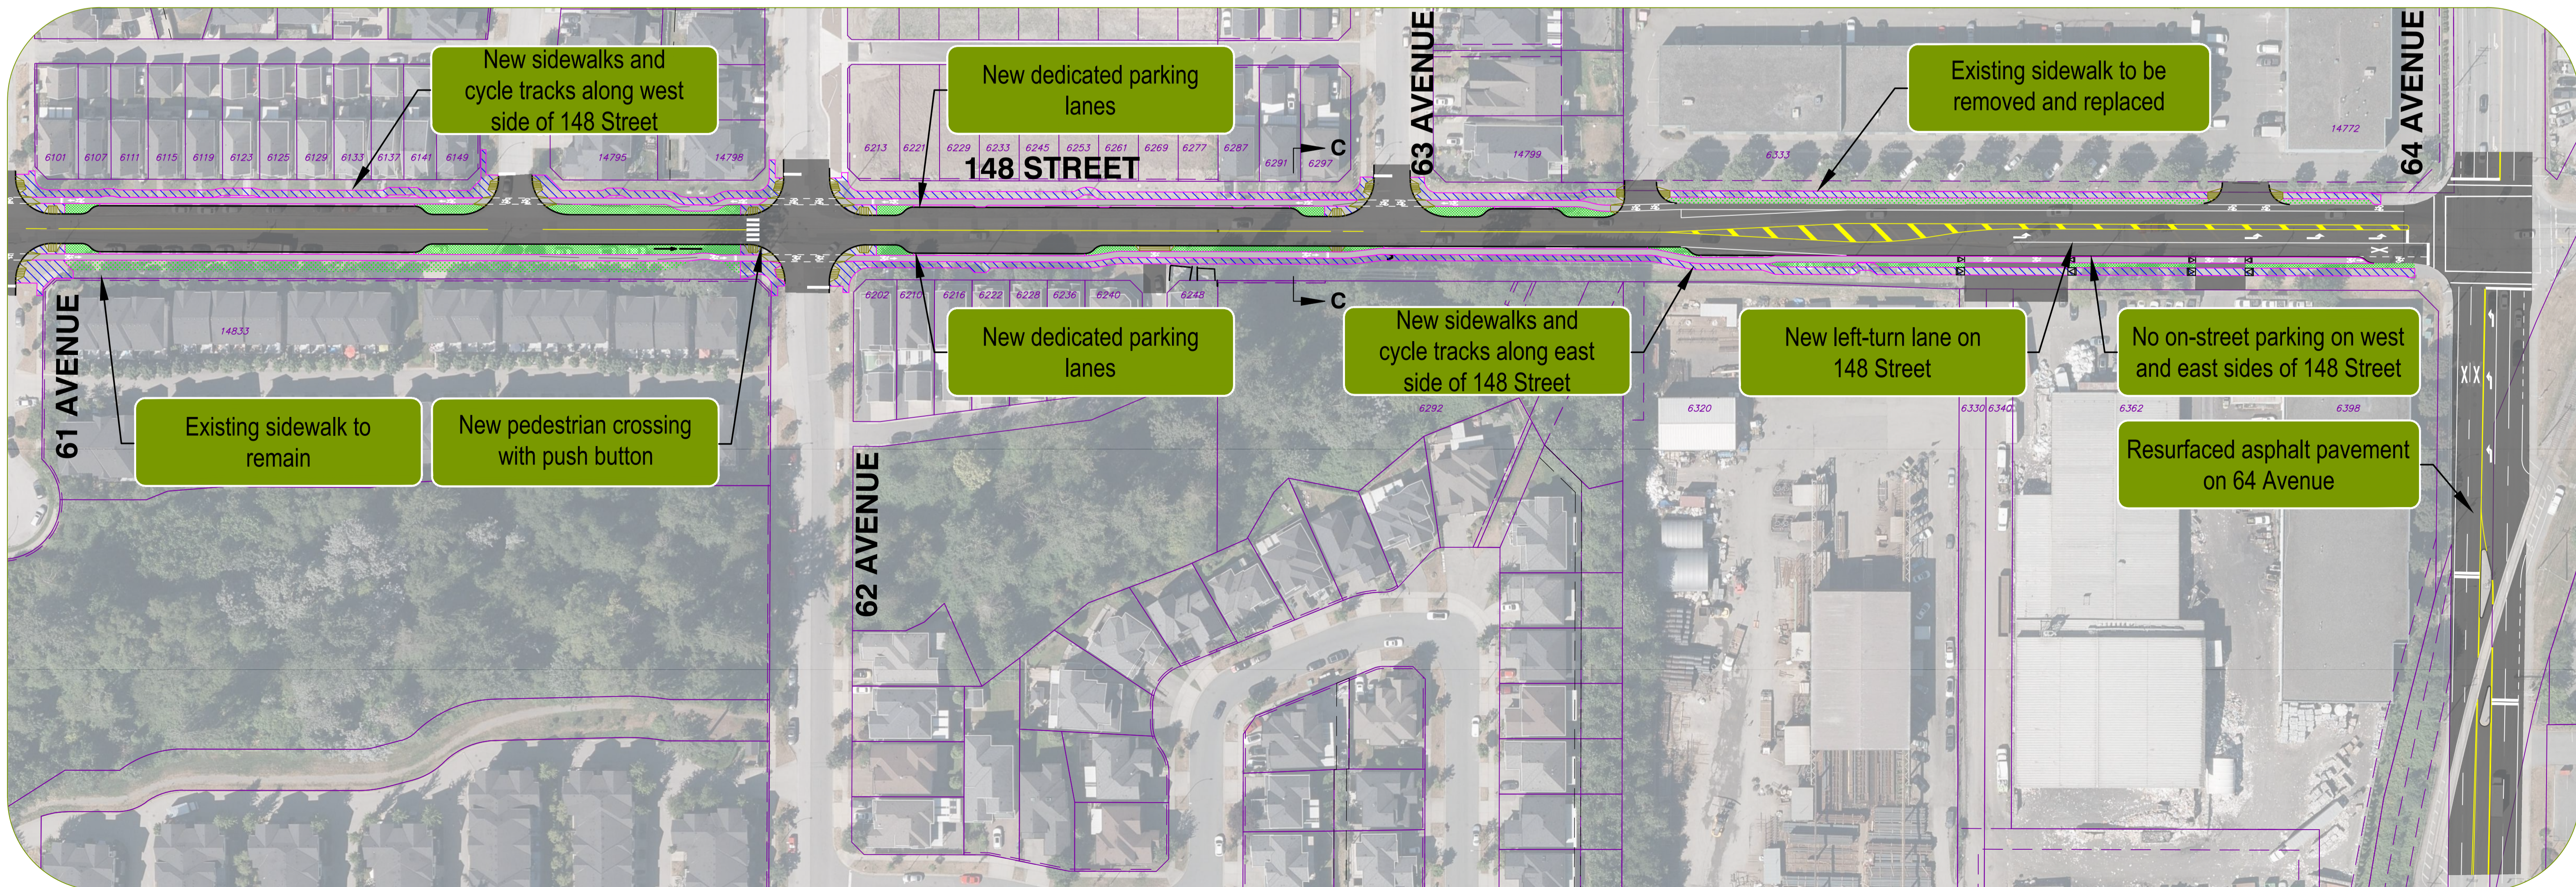

SCALE: 1:750