

CONSULTANTS

NOTES

No.	Description	Date
--	--	4-May-11

REVISIONS-DRAWING ISSUE

CONTRACTOR SHALL CHECK ALL DIMENSIONS ON THE WORK AND REPORT ANY DISCREPANCY TO THE CITY BEFORE PROCEEDING.

ALL DRAWINGS AND SPECIFICATIONS ARE THE EXCLUSIVE PROPERTY OF THE OWNER AND MUST BE RETURNED AT THE COMPLETION OF THE WORK.

PROJECT

Morgan Heights Community Park

LOCATION:

**28th Avenue
Surrey, BC**

DRAWN

MEB

CHECKED

TLU

APPROVED

--

SCALE

1:125

DATE

CAD FILE


J:\PARK-RECREATION\GENERAL-PROJECTS\MORGAN HEIGHTS RESOURCES PARK AND POOL SITE A 28 AVENUE\DWG\CONCEPT - ESTABLISH.DWG

DRAWING TITLE

Morgan Heights Community Park - Layout Plan

PROJECT NO.


6140-20/M

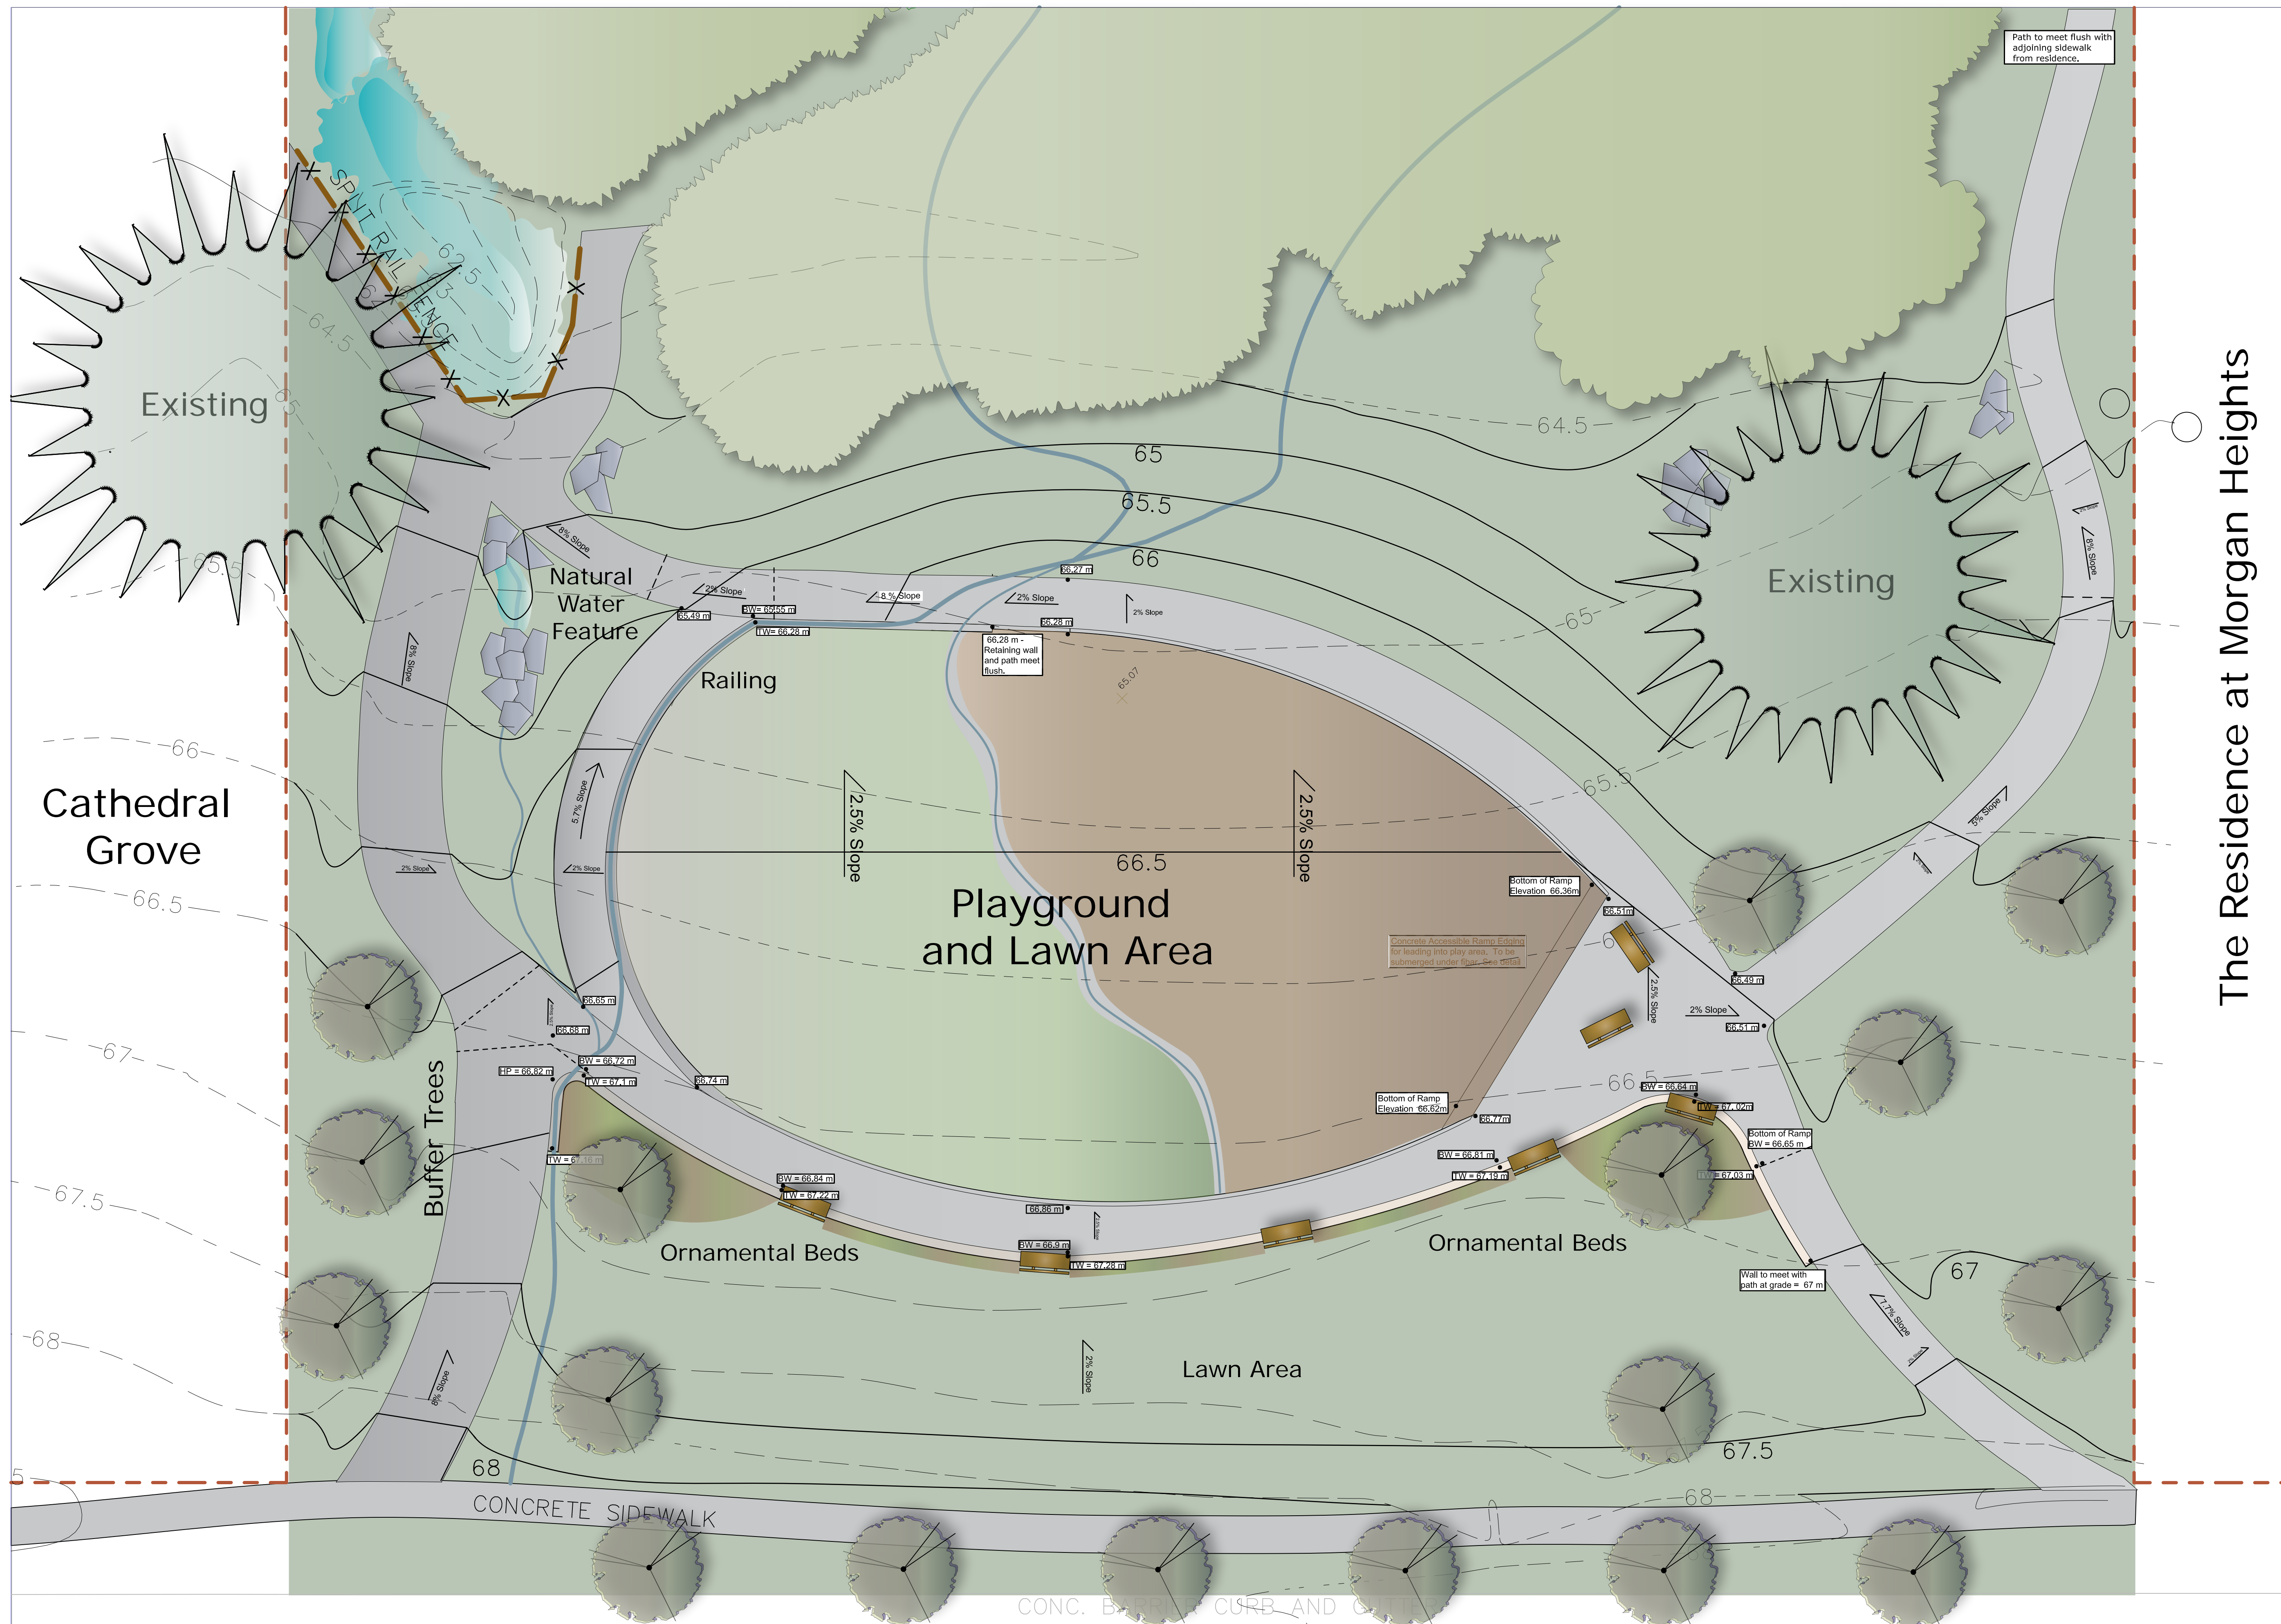

The Residence at Morgan Heights

27 Avenue

NORTH

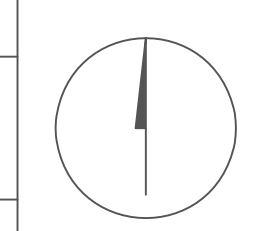

SEAL

